




**GENERAL NOTES**

1. STRIPING DIMENSIONS ARE MEASURED FROM CENTERLINE TO CENTERLINE OF 4 STRIPING.
2. PARKING DIMENSIONS SHALL BE NO LESS THAN 7'-0" AND 14'-0" RECTANGULAR AREA, EXCLUSIVE OF COLUMN OBSTRUCTIONS.
3. ALL PARKING SPACES AND/OR GROUPS OF SPACES SHALL BE CENTERED IN BETWEEN COLUMNS AND/OR WALLS OR BETWEEN SHEET WALLS (NO).
4. SEE SHEET AG102 FOR ALL HANDICAP STRIPING AND HANDICAP VAN STRIPING.
5. SEE SHEET AG101 FOR TYPICAL DRIVEWAY DIMENSIONS AND SCOP BAR.
6. ASSESSMENT SHALL BE 20' MIN AND NOT LESS THAN 17'-0" FOR ANGLE PARKING THAT IS 90° OR LESS AS MEASURED FROM CENTERLINE OF THE AISLE.
7. ALIGN SYMBOL INDICATES ALIGNMENT OF PARKING SPACE AND COLUMN.

**PARKING LEGEND (SPACE TYPES)**

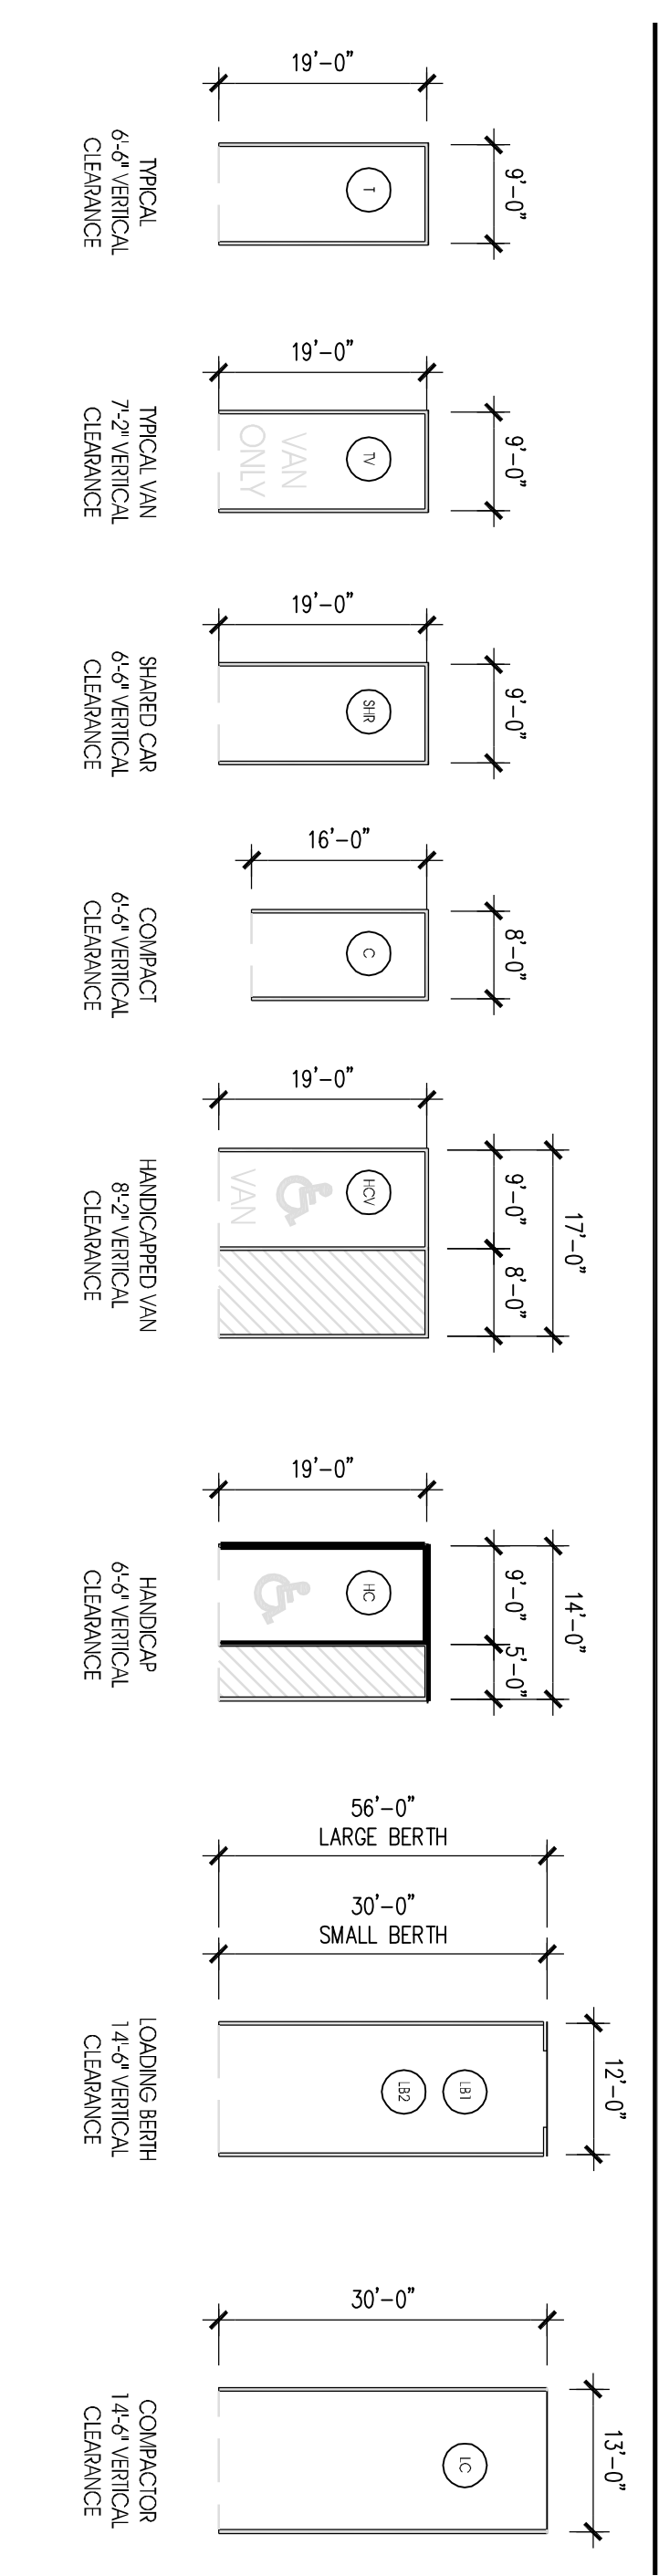

DATE	DESCRIPTION
03-03-2008	PERMIT
08-13-2008	PERMIT COMMENT REVISION SET
09-05-2008	FIELD ORDER 008R
10-15-2008	BID SET
02-06-2009	BID RFI
02-06-2009	100% CONSTRUCTION SET

**SQUARE 54  
PHASE 1- GARAGE**  
SQUARE 54 AT WASHINGTON CIRCLE  
WASHINGTON, DC 20036

**Hickok Cole ARCHITECTS**  
1023 31st Street, NW  
Washington, DC 20007  
P 202.687.9778  
F 202.687.2930  
www.hickokcole.com

**DESIGN ARCHITECT:**  
Pelli, Clarke Pelli Architects  
227 Eighth Avenue, 11th Floor  
New York, NY 10001  
P 212.477.4600  
F 212.477.4605  
www.pelli.com

DRAWING TITLE  
**PARKING LEVEL 03  
STRIPING PLAN**

**PARKING 3 LEVEL  
STRIPING PLAN**  
AS  
SCALE: 1/16" = 1'-0"

**AG1.09**  
BLV:AS

PROJECT NO: 05092100  
DRAWN BY:  
SCALE: 1/16" = 1'-0"  
DATE: OCTOBER 15, 2008  
DWG NO: